



APPENDIX E – ROW BASE MAPS

PROJECT DESIGNATION	SHEET NO.	TOTAL SHEETS

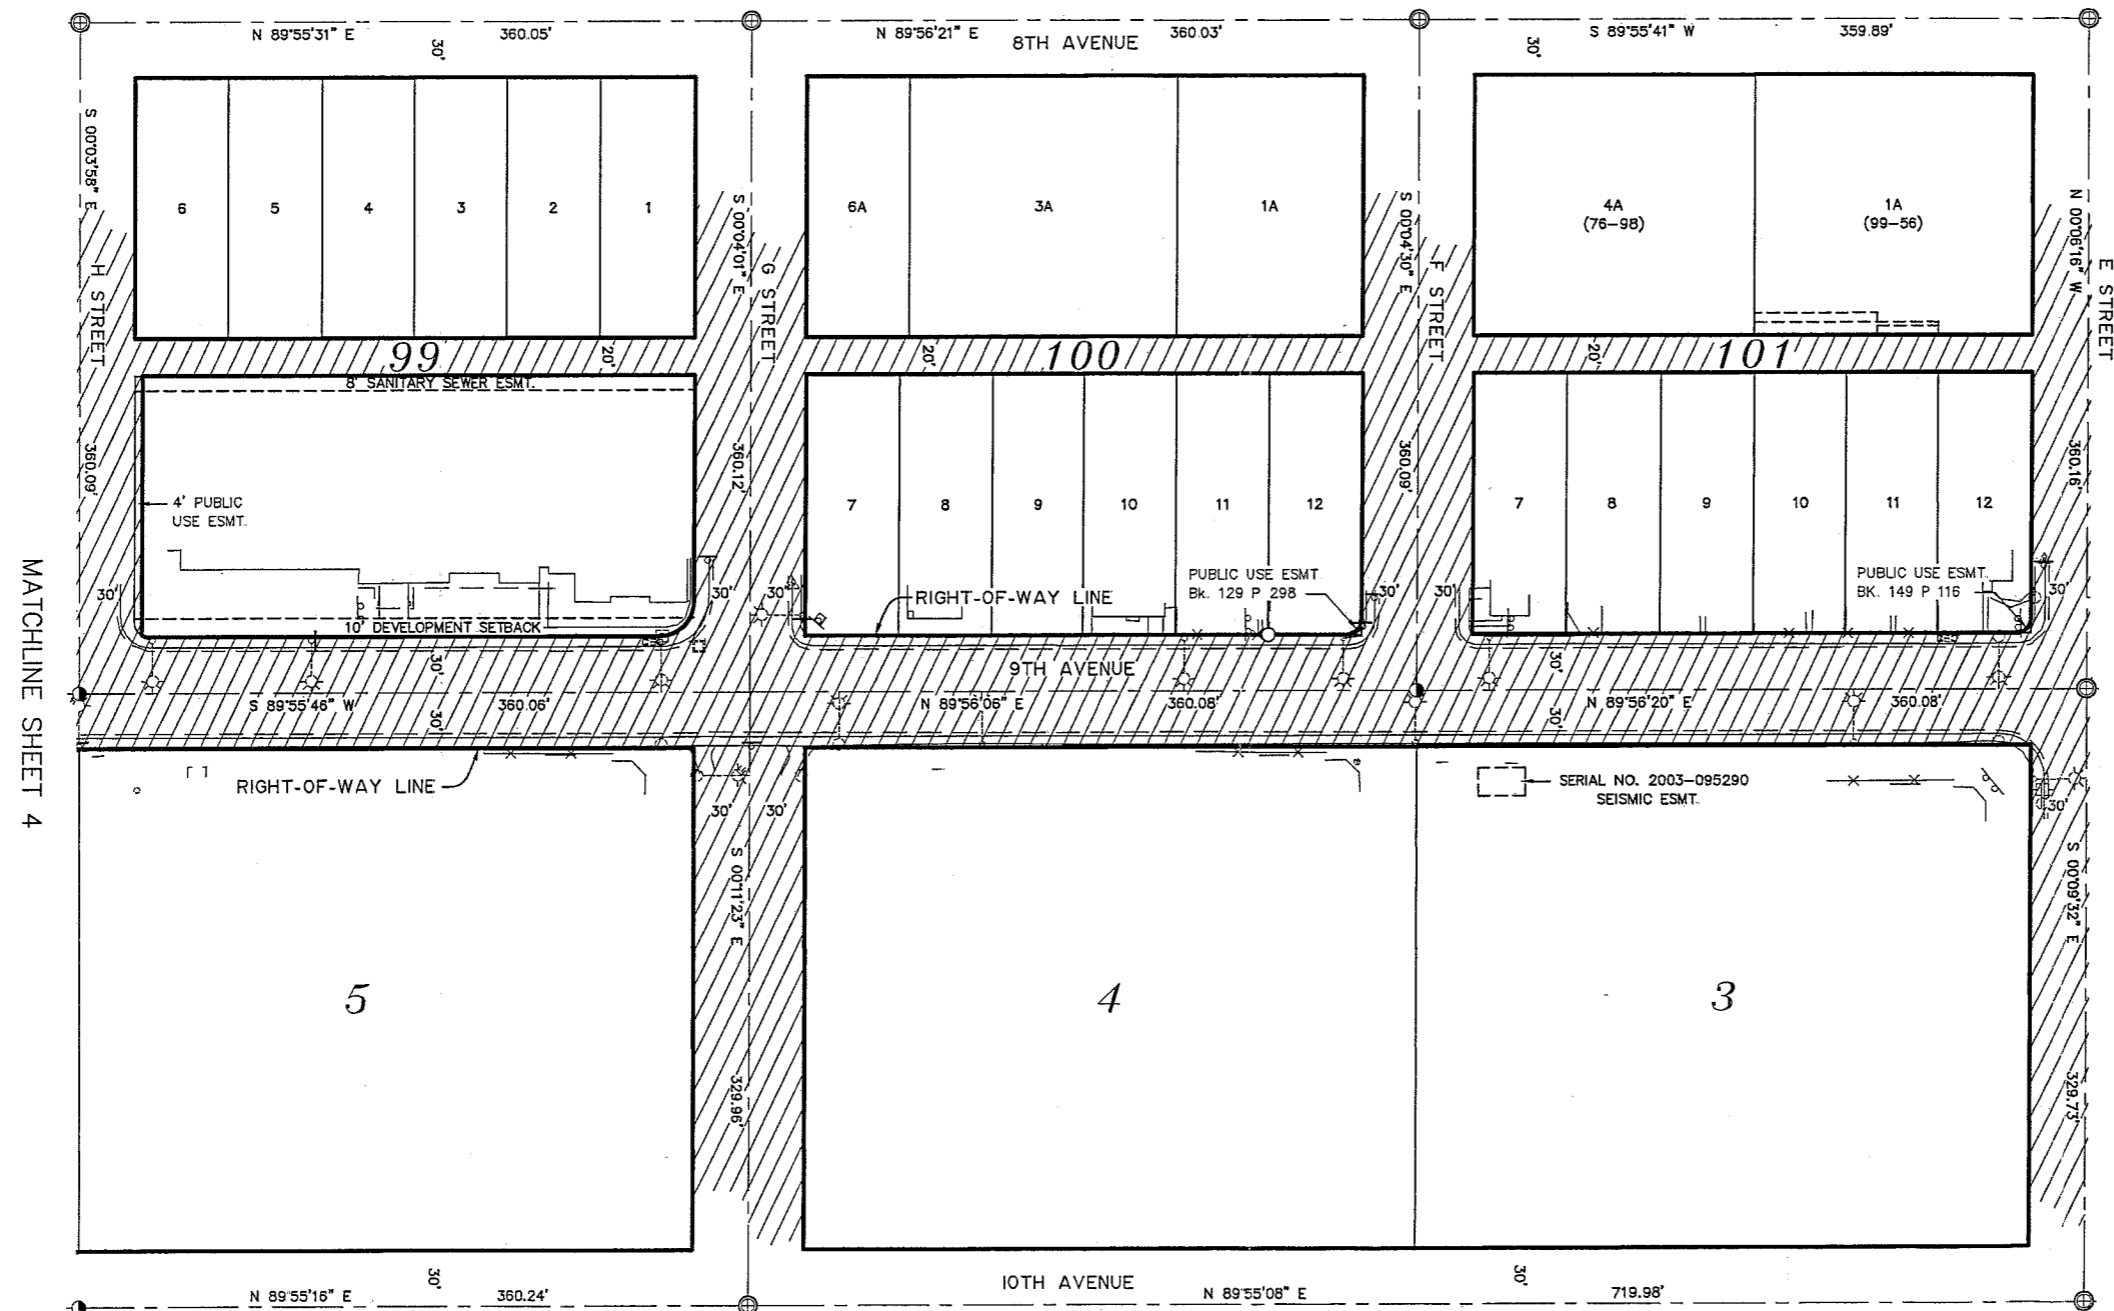

CONSULTANT RIGHT-OF-WAY SURVEYOR'S CERTIFICATE
CONSULTANT LOCATIONS SURVEYOR'S CERTIFICATE

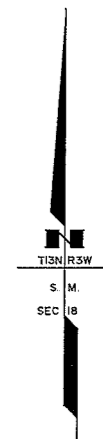

MATCHLINE SHEET 4

MATCHLINE SHEET 6

ANCHORAGE RECORDING DISTRICT

DATE	REVISIONS	BY



STATE OF ALASKA
DEPARTMENT OF TRANSPORTATION
&
PUBLIC FACILITIES
RIGHT OF WAY MAP
ALASKA PROJECT
MOA PROJECT No. 01-001
56214
9TH AVENUE
L STREET TO INGRA STREET

DRAWN	MJB/DTB	DATE	MAY 2004	SCALE	1"=50'
CHECKED	MLH	DATE		SHEET	5 OF 10

PROJECT DESIGNATION	SHEET NO.	TOTAL SHEETS



CONSULTANT RIGHT-OF-WAY SURVEYOR'S CERTIFICATE
CONSULTANT LOCATIONS SURVEYOR'S CERTIFICATE

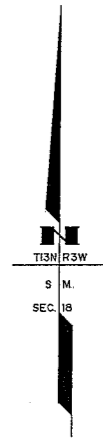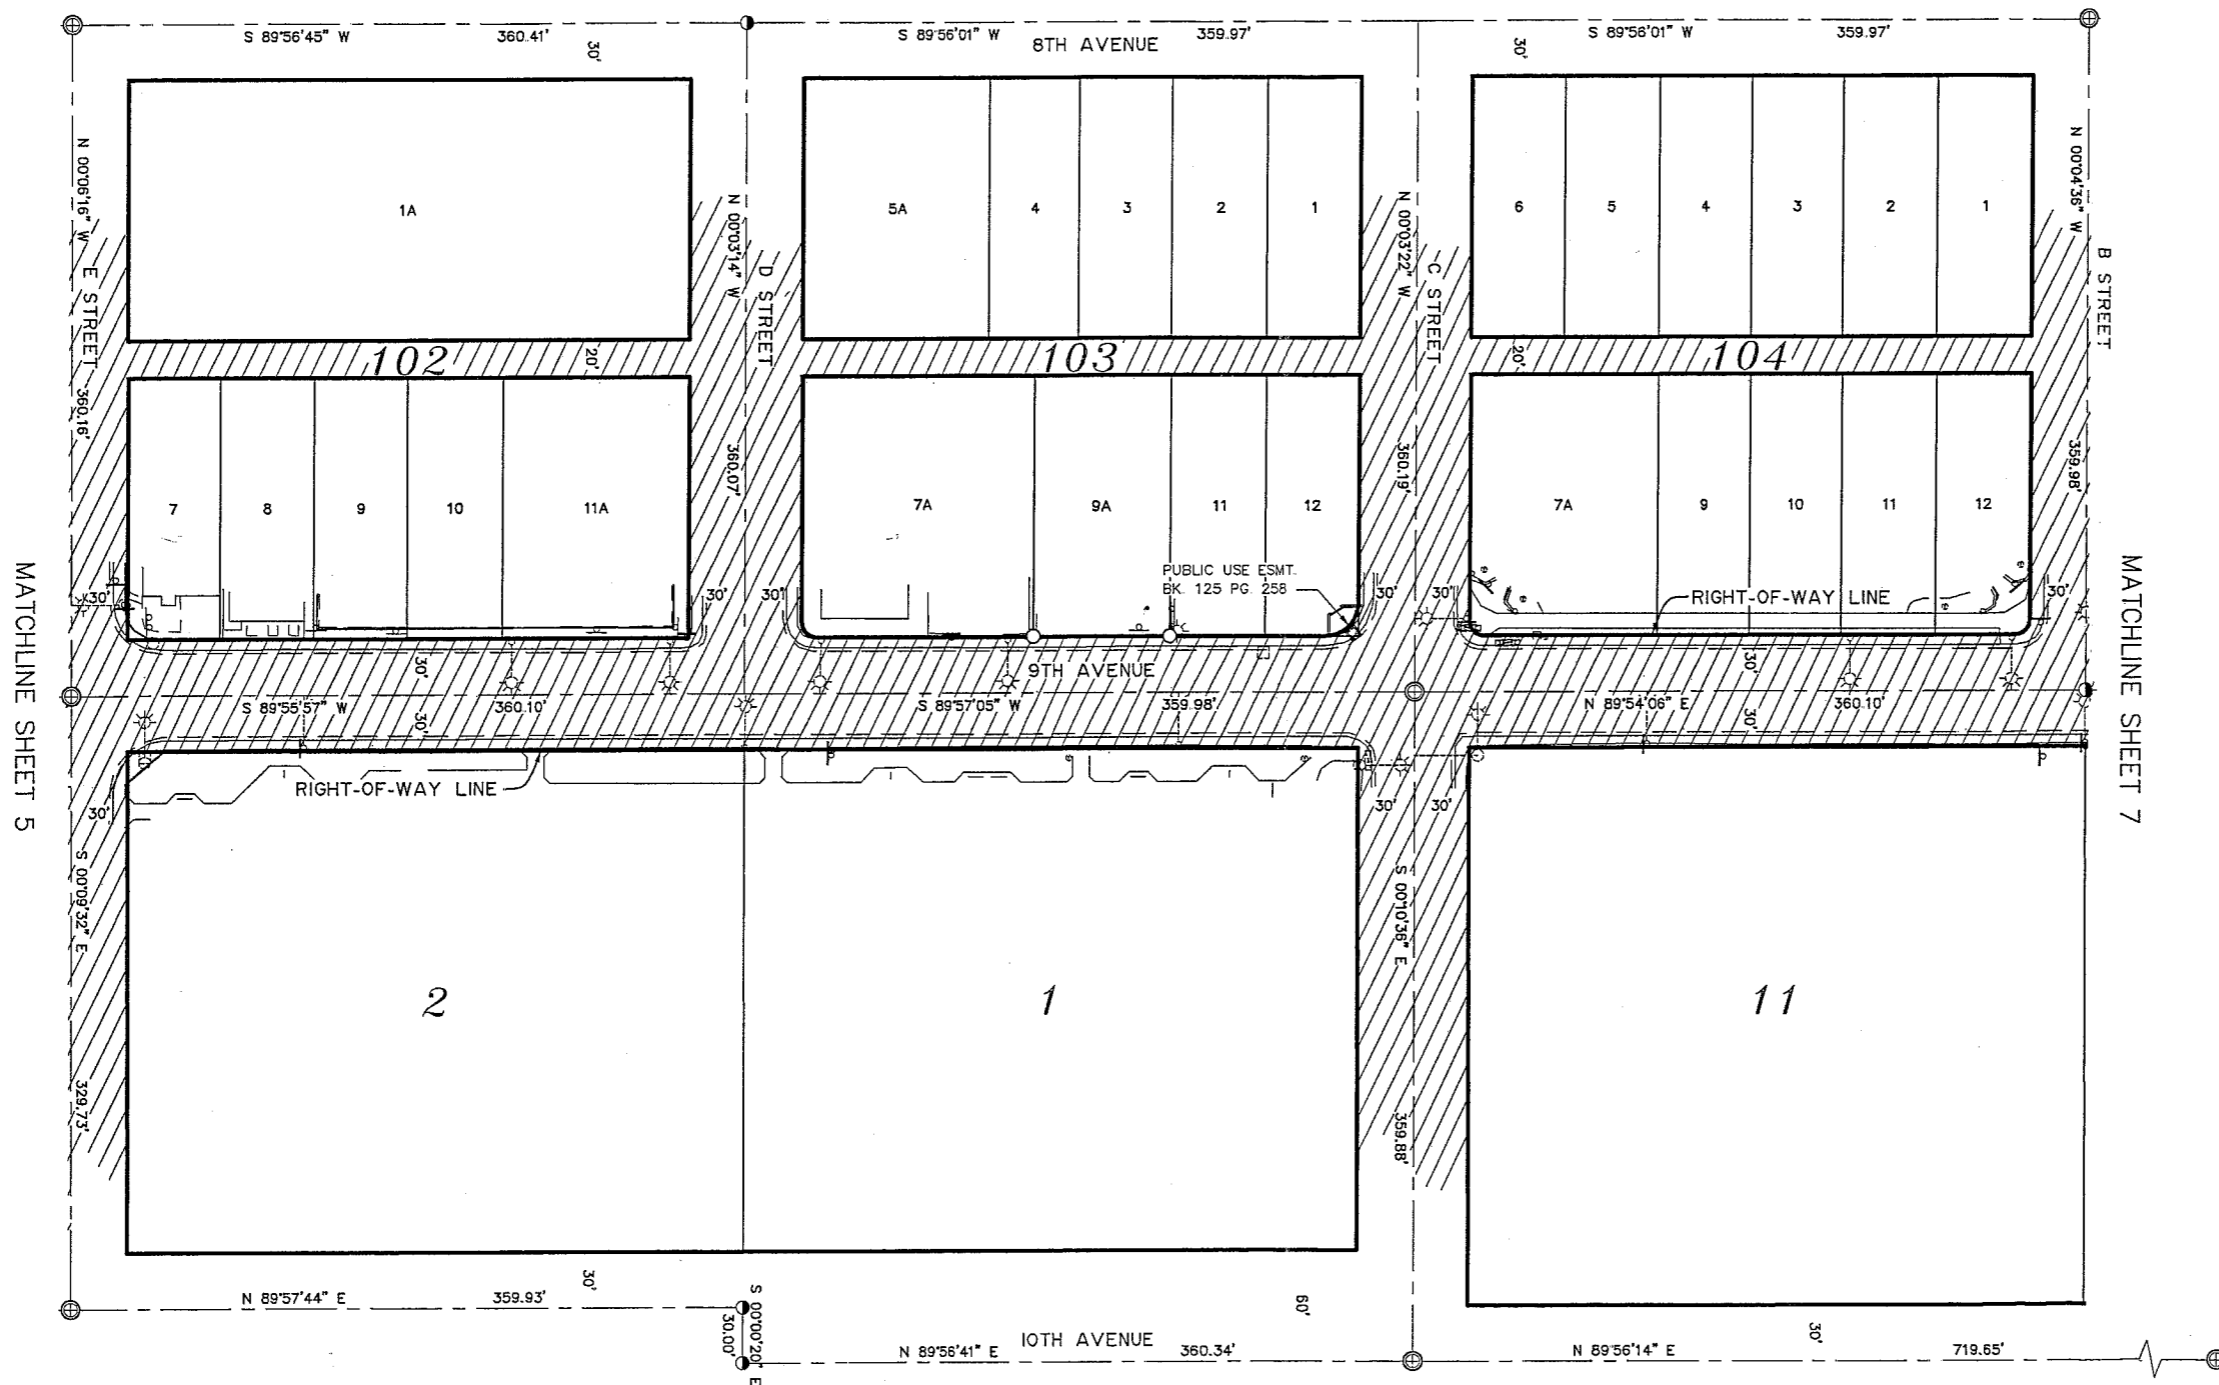

MATCHLINE SHEET 5

MATCHLINE SHEET 7


ANCHORAGE RECORDING DISTRICT

DATE	REVISIONS	BY


STATE OF ALASKA
 DEPARTMENT OF TRANSPORTATION
 &
 PUBLIC FACILITIES
 RIGHT OF WAY MAP
 ALASKA PROJECT
 MOA PROJECT No. 01-001
56214
 9TH AVENUE
 L STREET TO INGRA STREET

DRAWN	MJB/DTB	DATE	MAY 2004	SCALE	1"=50'
CHECKED	MLH	DATE		SHEET	6 OF 10

PROJECT DESIGNATION	SHEET NO.	TOTAL SHEETS

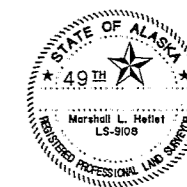

CONSULTANT RIGHT-OF-WAY SURVEYOR'S CERTIFICATE
CONSULTANT LOCATIONS SURVEYOR'S CERTIFICATE

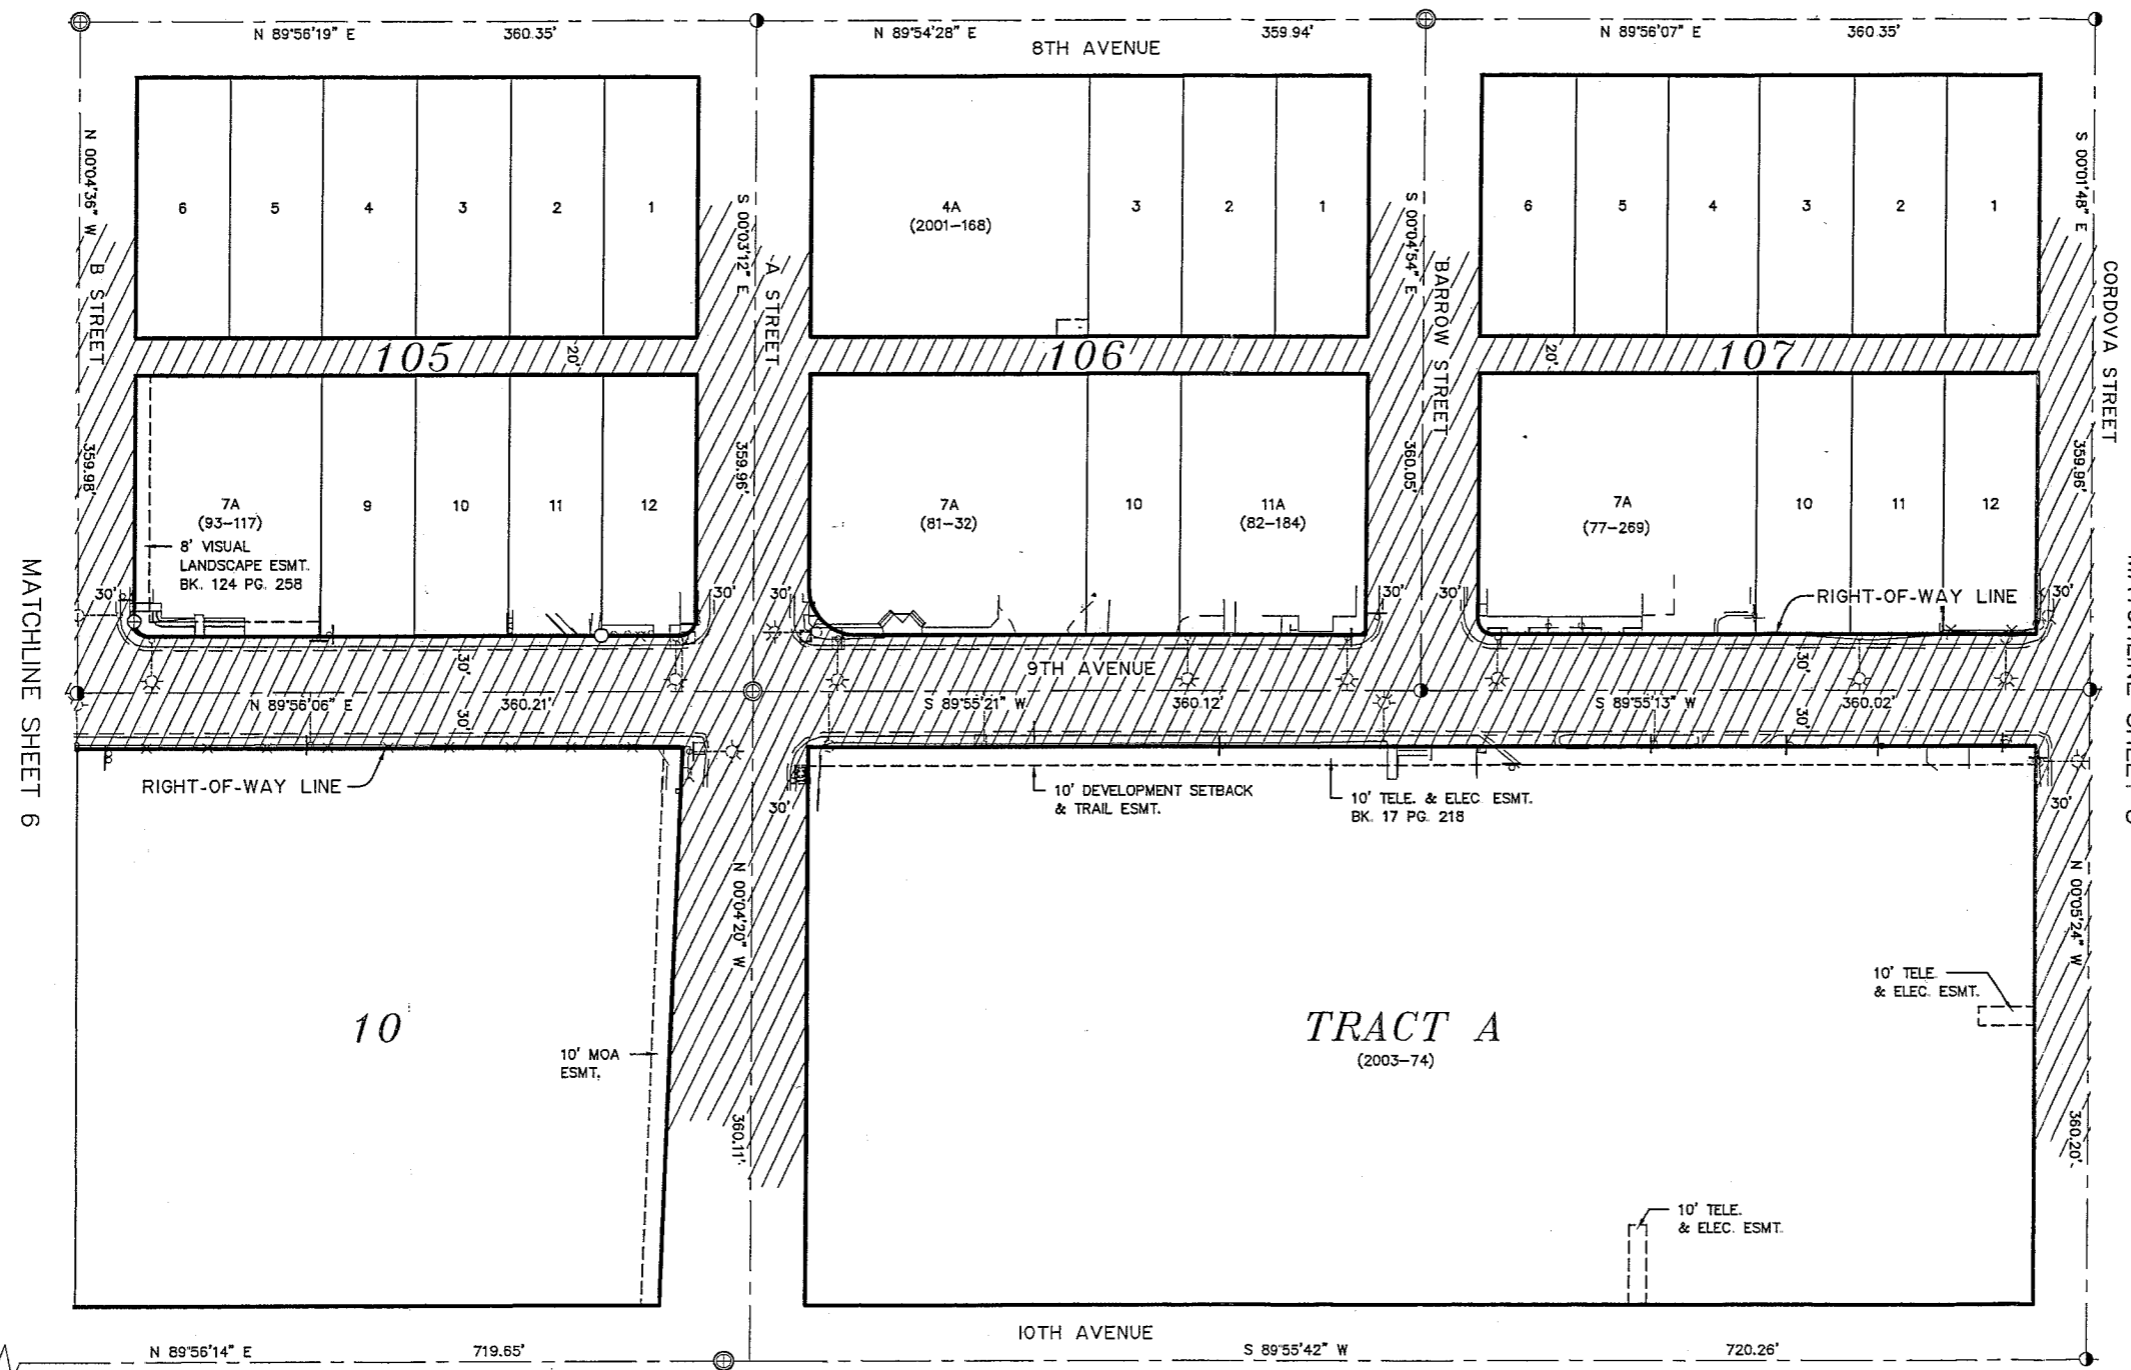

MATCHLINE SHEET 6

MATCHLINE SHEET 8


ANCHORAGE RECORDING DISTRICT

DATE	REVISIONS	BY


STATE OF ALASKA
DEPARTMENT OF TRANSPORTATION
&
PUBLIC FACILITIES
RIGHT OF WAY MAP
ALASKA PROJECT
MOA PROJECT No. 01-001
56214
9TH AVENUE
L STREET TO INGRA STREET

DRAWN	MJB/DTB	DATE	MAY 2004	SCALE	1"=50'
CHECKED	MLH	DATE		SHEET	7 OF 10

PROJECT DESIGNATION	SHEET NO.	TOTAL SHEETS

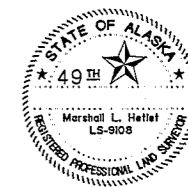

CONSULTANT RIGHT-OF-WAY SURVEYOR'S CERTIFICATE
CONSULTANT LOCATIONS SURVEYOR'S CERTIFICATE

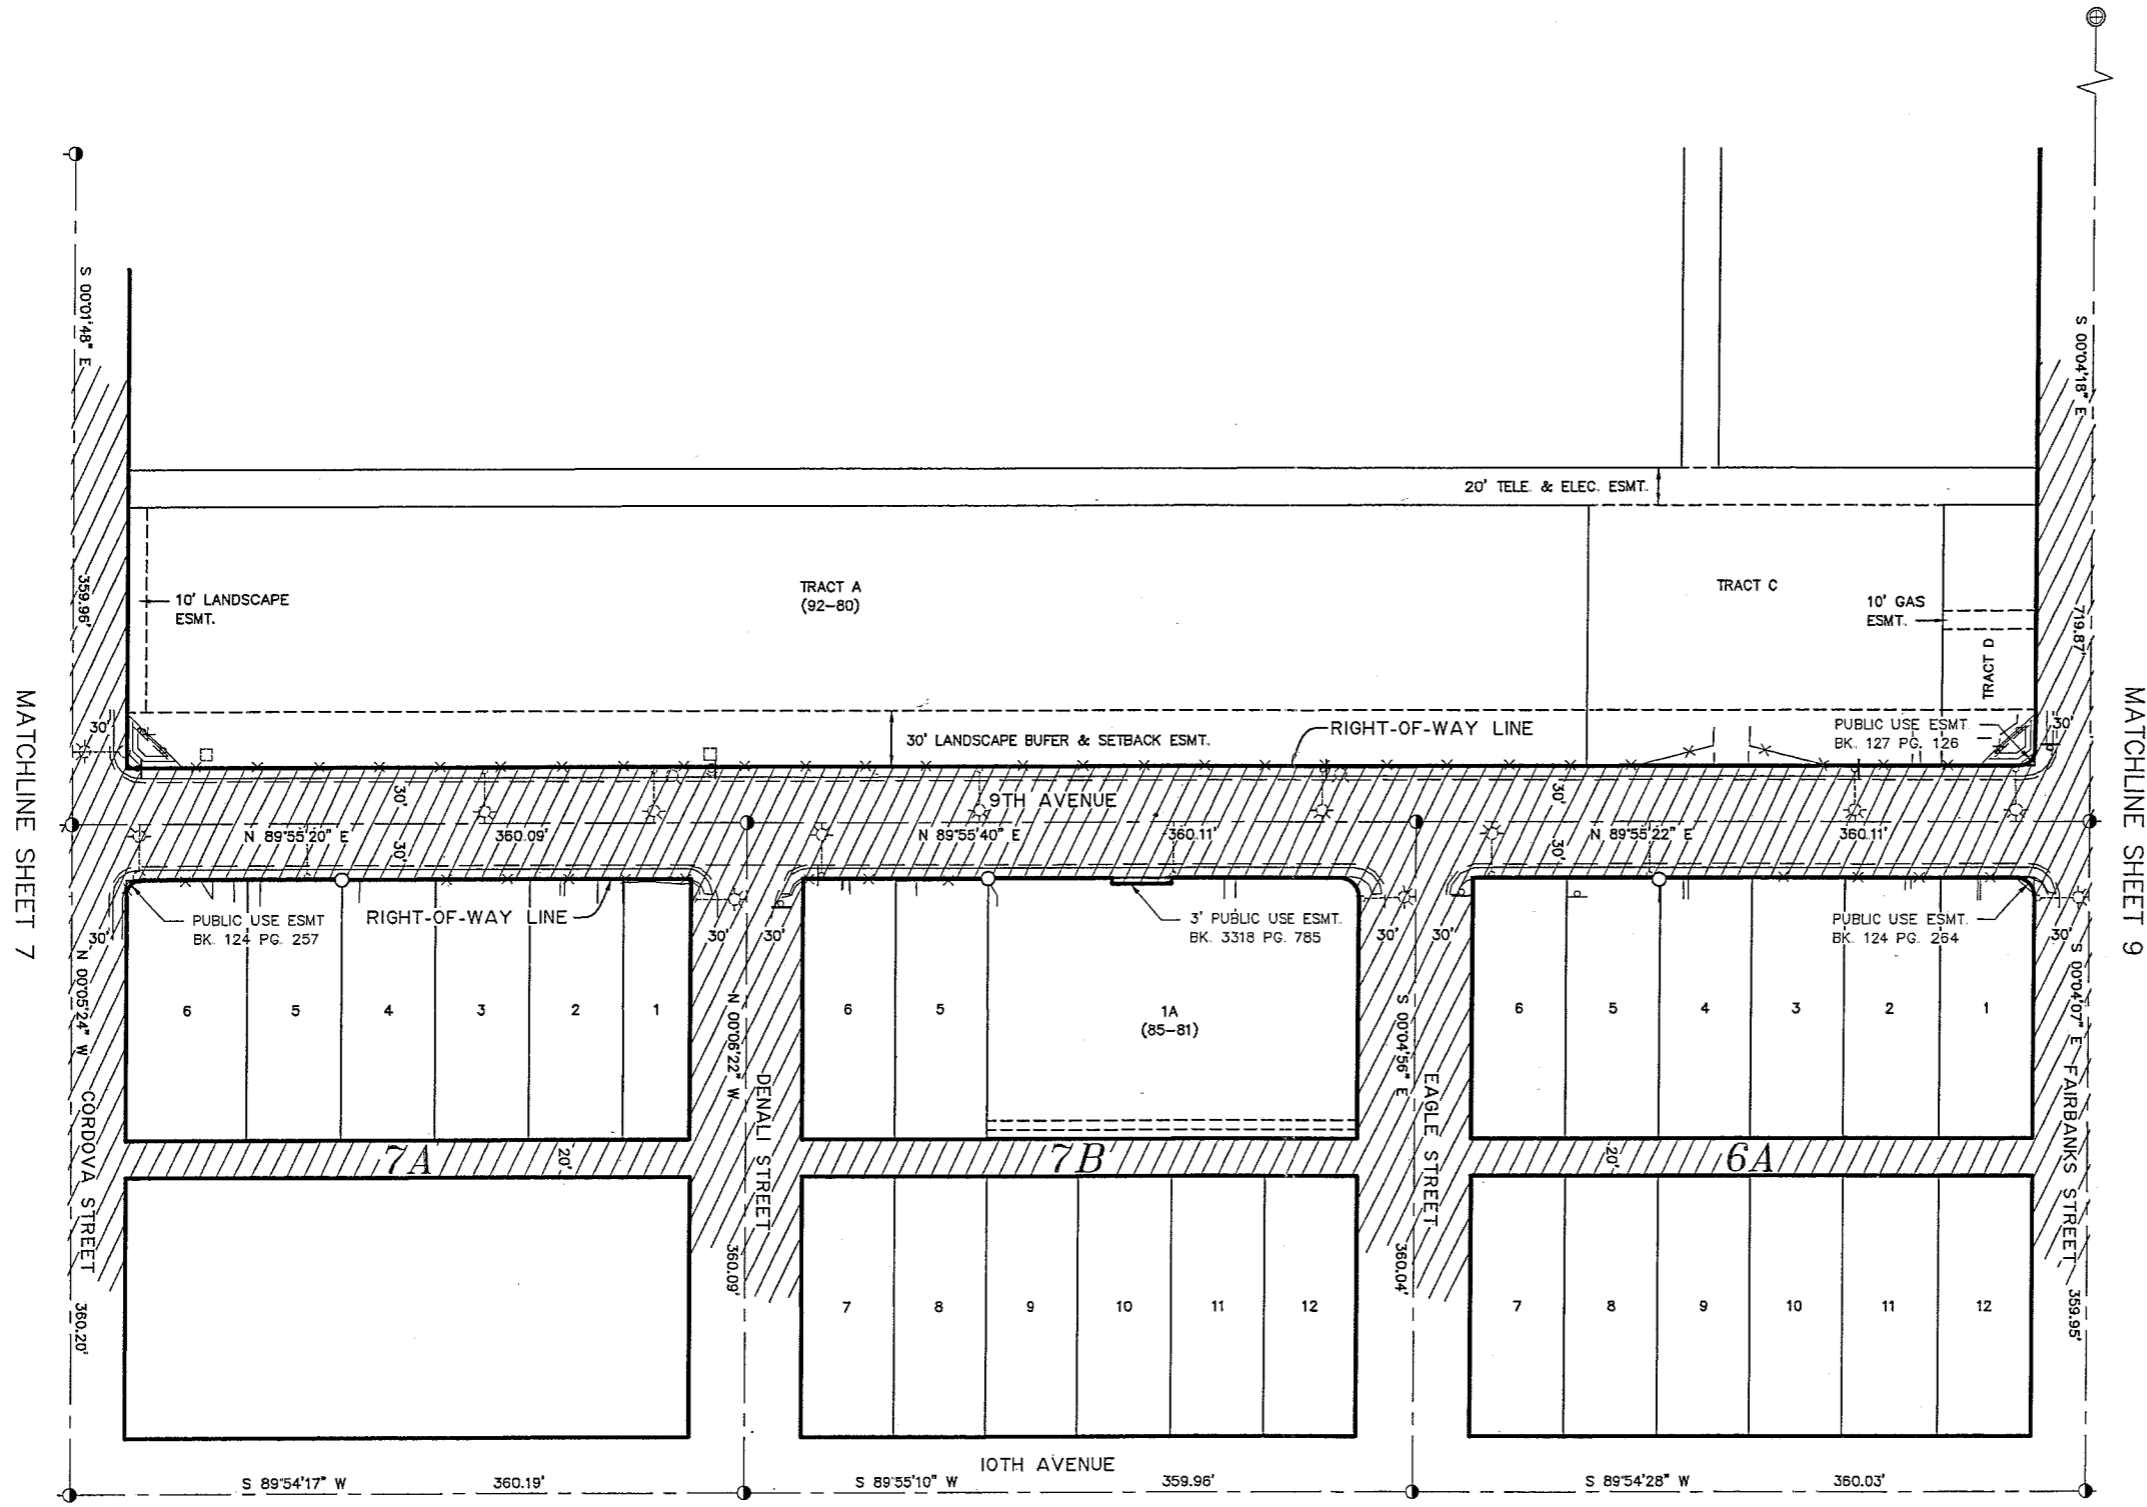

MATCHLINE SHEET 7

MATCHLINE SHEET 9

ANCHORAGE RECORDING DISTRICT

DATE	REVISIONS	BY

STATE OF ALASKA
DEPARTMENT OF TRANSPORTATION
PUBLIC FACILITIES
RIGHT OF WAY MAP
ALASKA PROJECT
MOA PROJECT No. 01-001
56214
9TH AVENUE
L STREET TO INGRA STREET

DRAWN	MJB/DTB	DATE	MAY 2004	SCALE	1"=50'
CHECKED	MLH	DATE		SHEET	8 OF 10

